

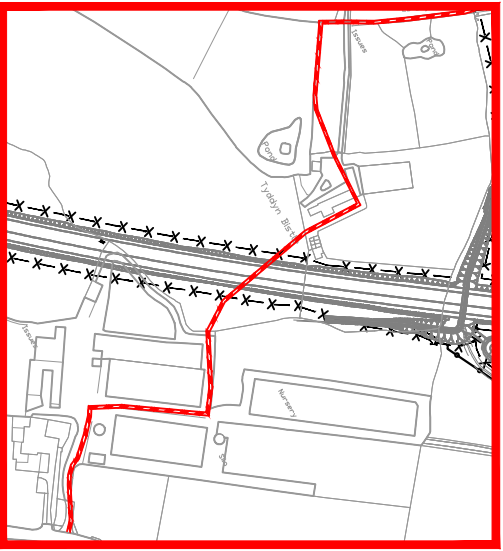


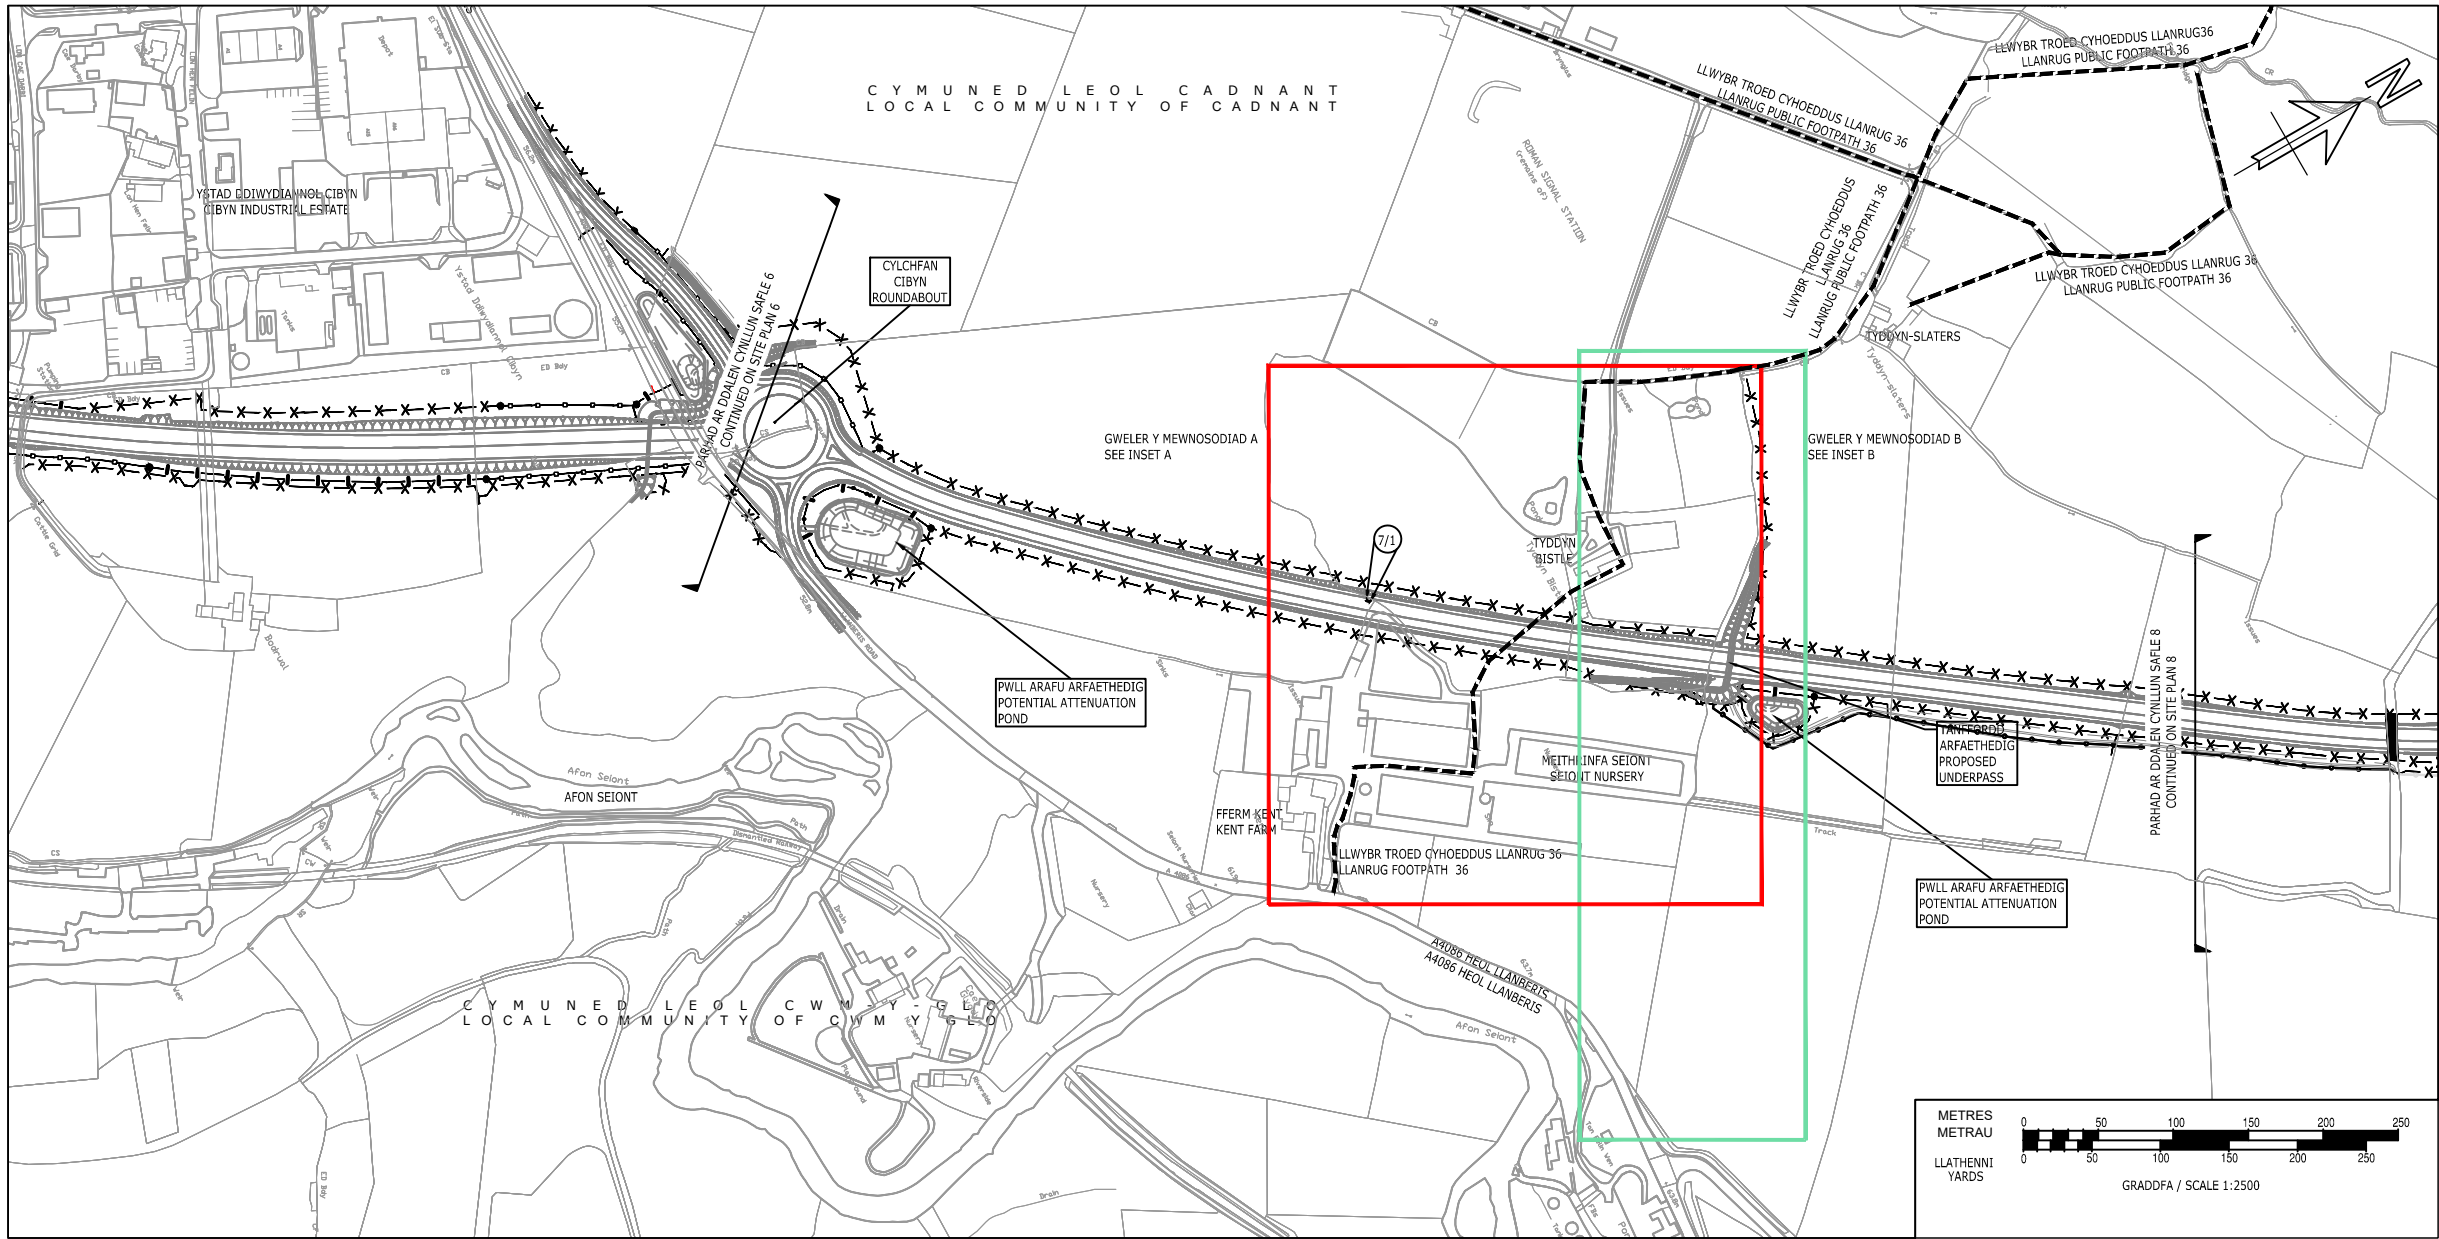


GWELER Y MEWNOSODIAD A
GRADDFA 1:2500
INSET A SCALE 1:2500

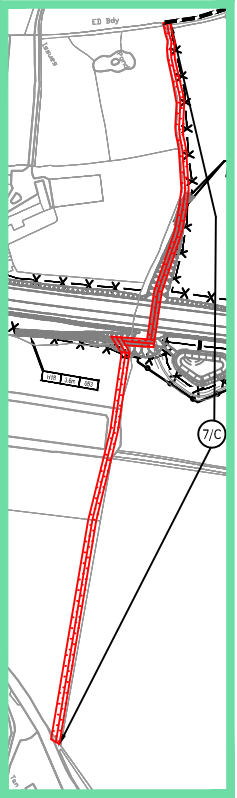


GWELER Y MEWNOSODIAD B
GRADDFA 1:2500
INSET B SCALE 1:2500

CYNLLUN O'R LLEOLIAD
LOCATION PLAN

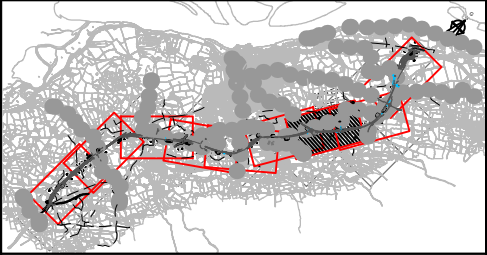

NODIADAU ER GWYBODAETH:
NOTES FOR INFORMATION:

- Ffin Cyngor Tref a Chymuned
Town and Community Council Boundary
- Ffin y Briffordd
Highway Boundary
- Ffyrdd Cyhoeddus
Public Right of Way
- Rhifau tir caeedig penodol i'r cynllun
Enclosure numbers specific to the scheme

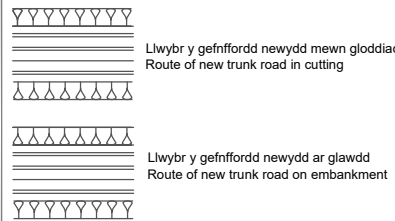

ALLWEDD:
KEY:

- Y gefnffordd bresenol
Existing trunk road
- Priffordd newydd
New Highway
- Priffordd i'w gwella
Highway to be improved
- Priffordd yn cael ei chau
Highway to be stopped up
- Mynedfa breifat newydd
New private means of access
- Mynfedfa breifat i'w chau i fyny
Private means of access to be stopped up
- Priffordd Dros Dro
Temporary Highway
- Cau Priffordd Dros Dro
Temporary Highway Closure

GORCHYMYN CEFNFFORDD ABERGWAUN I
FANGOR (YR A487)(FFORDD OSGOI
CAERNARFON A BONTNEWYDD) (FFYRDD
YMYL) 2018 (AMRYWIO)
GORCHYMYN 202-

THE FISHGUARD TO BANGOR TRUNK ROAD
(A487) (CAERNARFON AND BONTNEWYDD
BYPASS) (SIDE ROADS) ORDER 2018
(VARIATION) ORDER 202-

GORCHMYNION FFYRDD YMYL
DALEN 7A O 9

SIDE ROADS ORDER
SHEET 7A OF 9